


±263 erven @
avg 350 - 800m²



Brandwacht

240m Contour

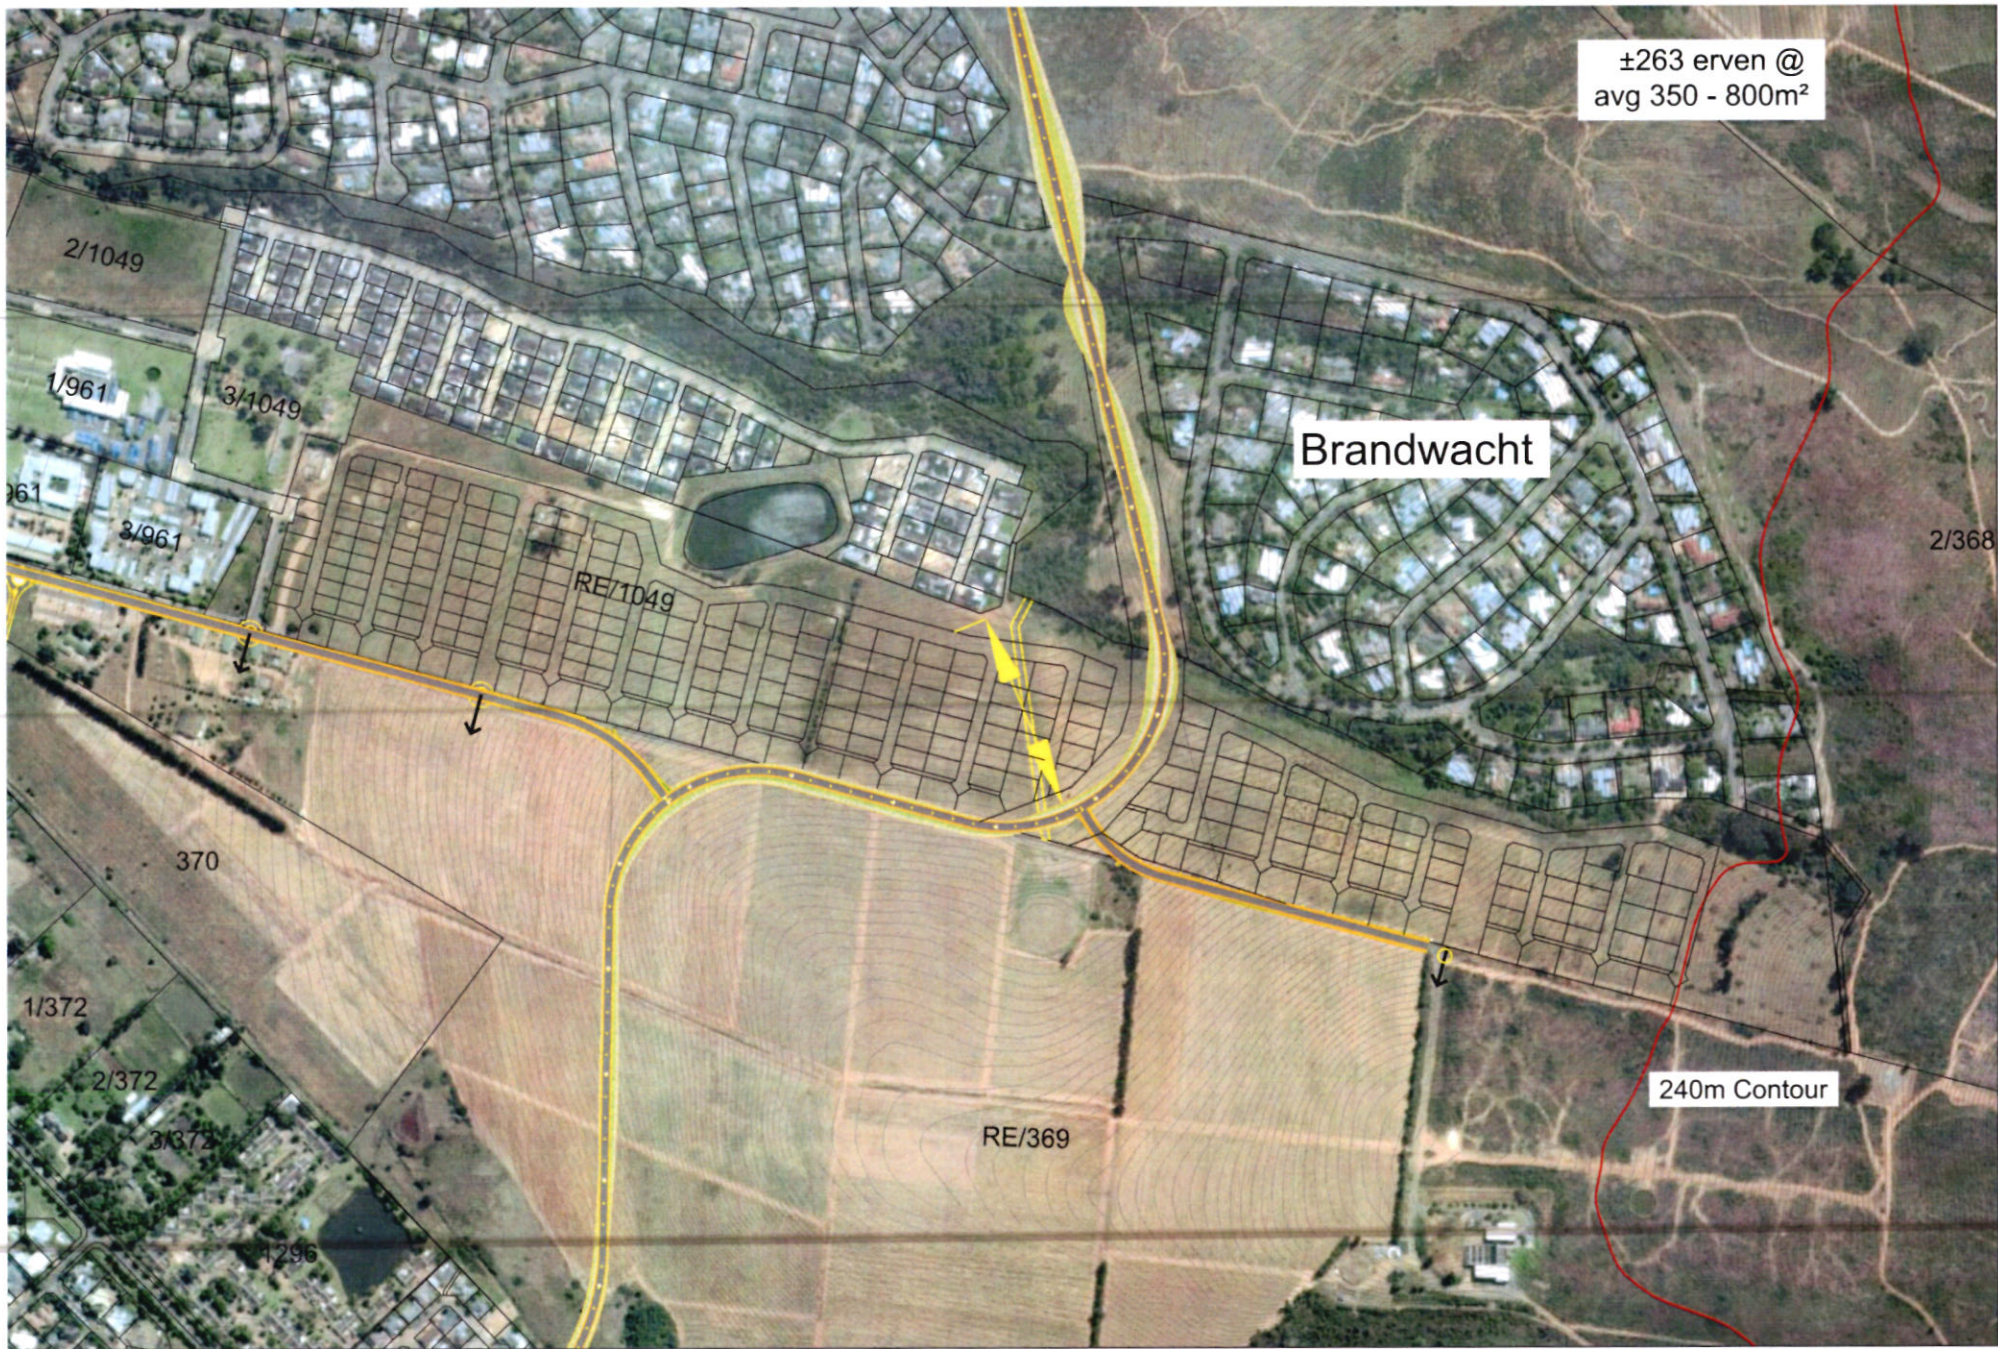

This drawing is the property of
TV3 Architects and Town
Planners (Pty) Ltd and
copyright is reserved

TV3
ARCHITECTS AND TOWN PLANNERS

First Floor • La Gratitude Office Building
97 Dorp Street • Stellenbosch 7600
tel (021) 861 3800
fax (021) 882 8025
e-mail: stel@tv3.co.za
web: www.tv3.co.za

Brandwacht aan Rivier II

Stellenbosch

Drawn:	Checked:	Date:	Scale:
CJC	JvR	07/02/2018	1:7500
Project no.:		Revision no.:	
3504 - P		1	
Drawing:			Plan no.
Conceptual layout			1