


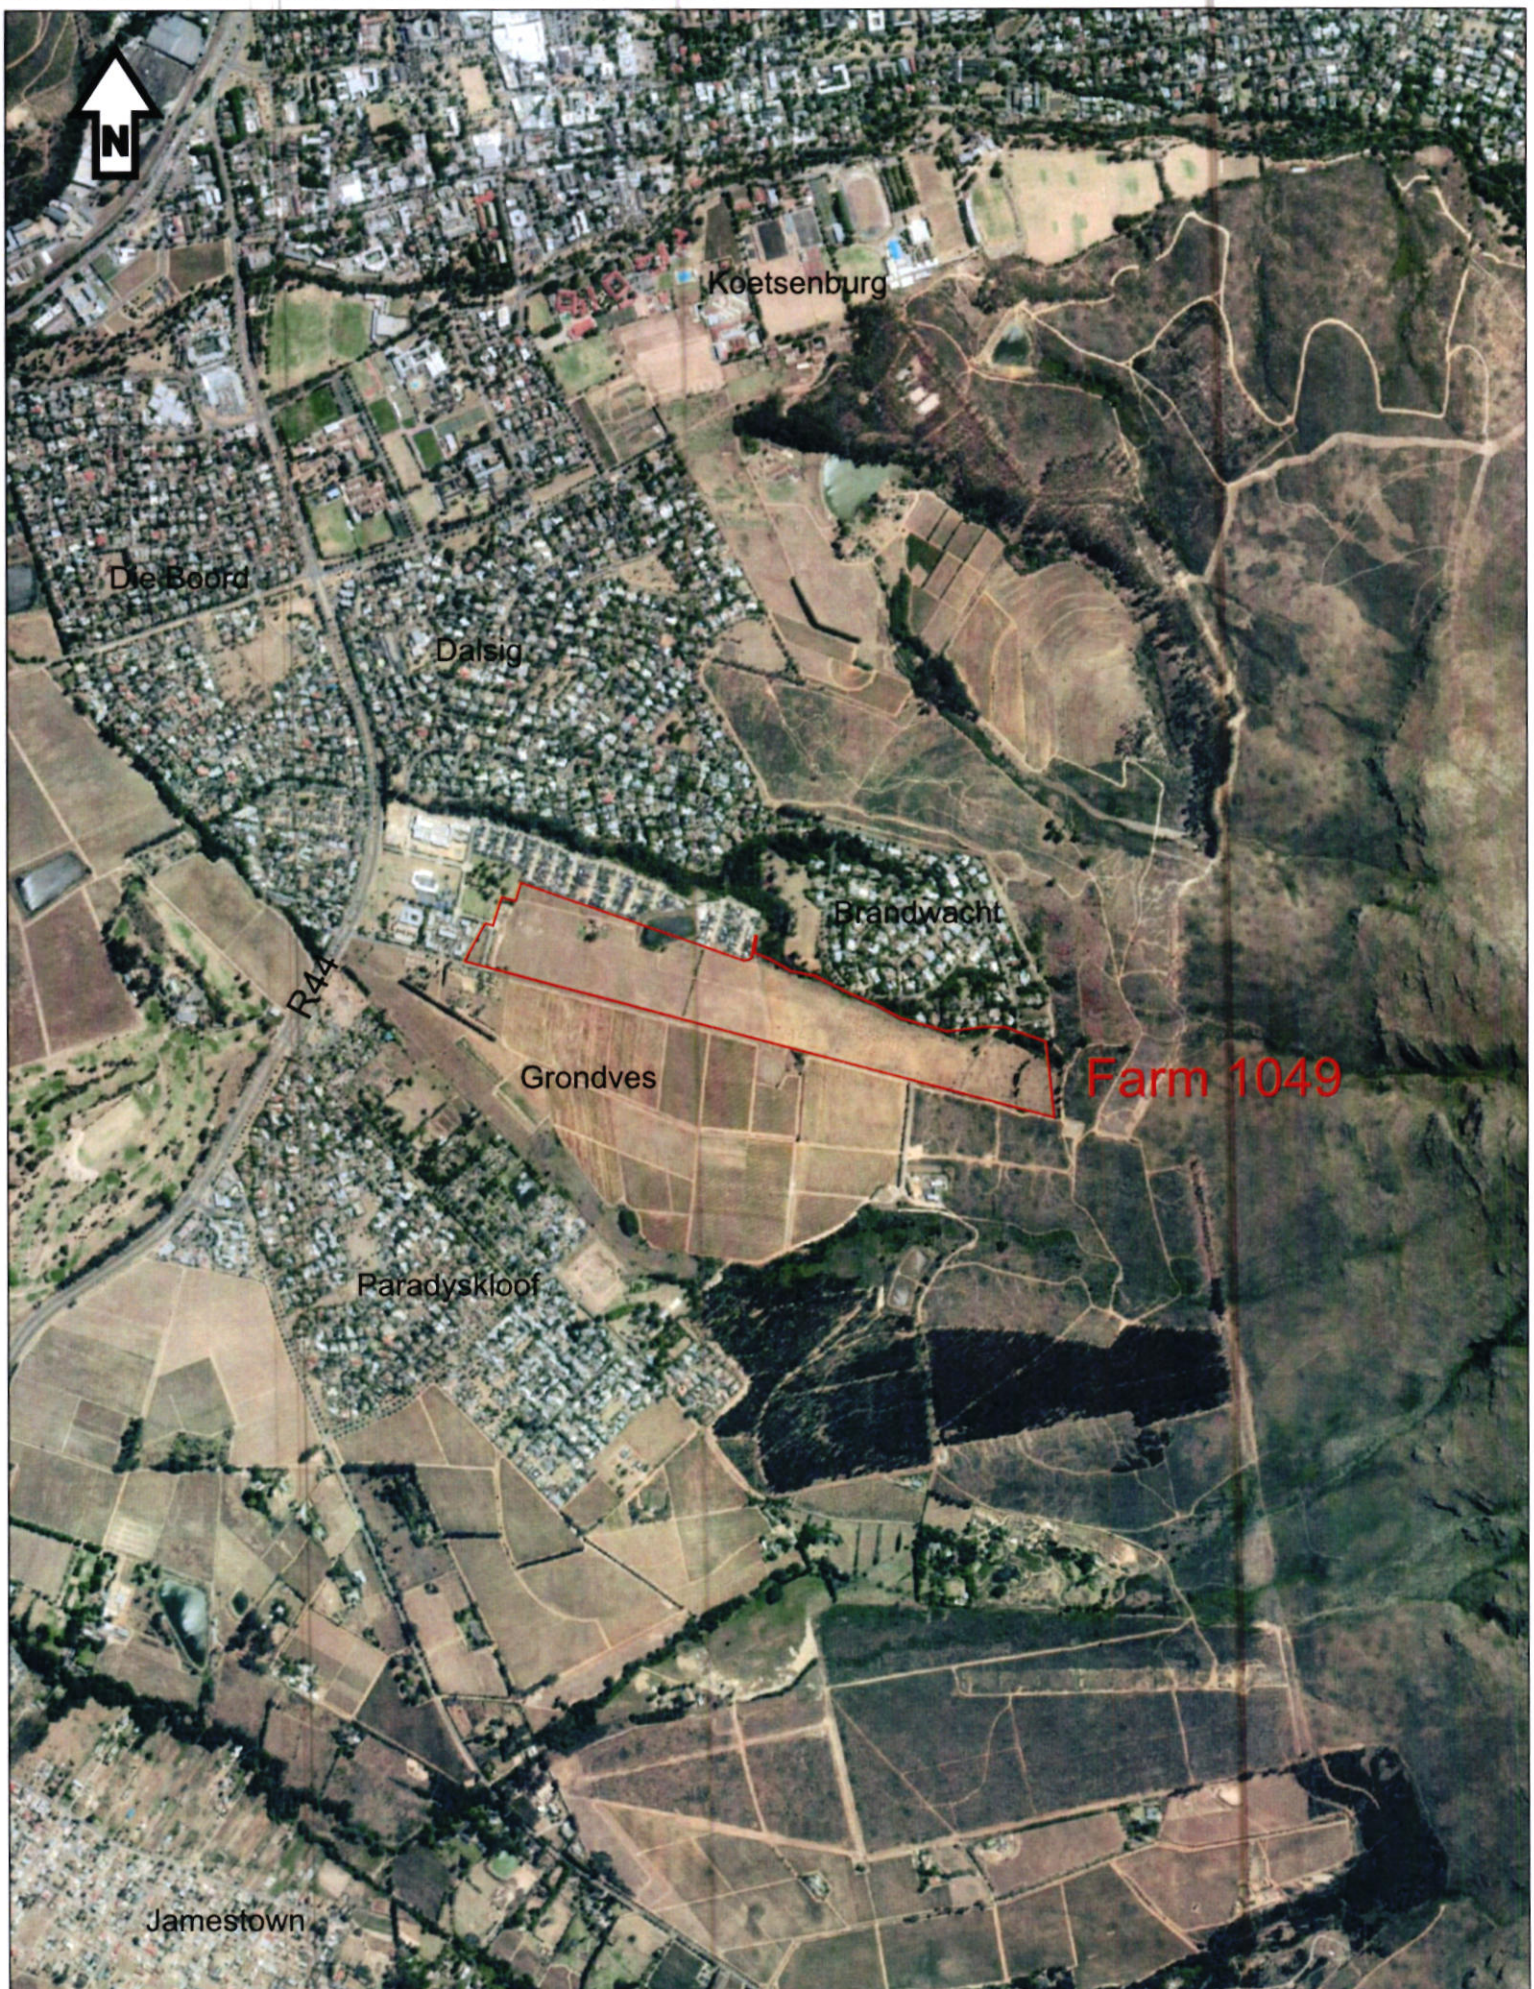

First Floor • La Gratitude Office Building
97 Dorp Street • Stellenbosch 7600
tel (021) 861 3800
fax (021) 882 8025
e-mail: stel@tv3.co.za
web: www.tv3.co.za

ARCHITECTS AND TOWN PLANNERS

Farm Brandwacht No.1049, Stellenbosch

Drawing:		Plan no.:
Local Locality		2
Date:	Scale:	
13/04/2018	1:20 000 (A4)	
Project no.:	Drawn:	Checked:
3504-P	WH	CH